
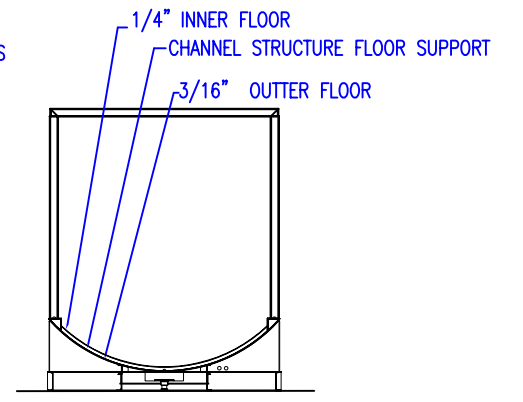
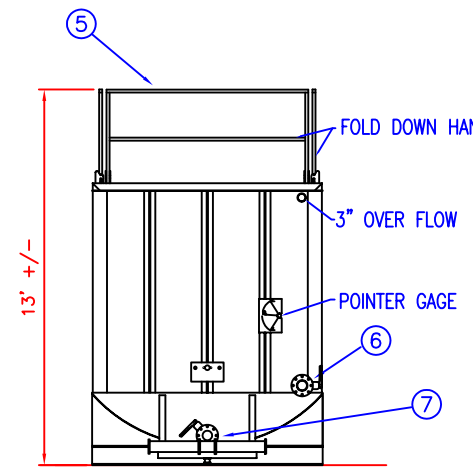
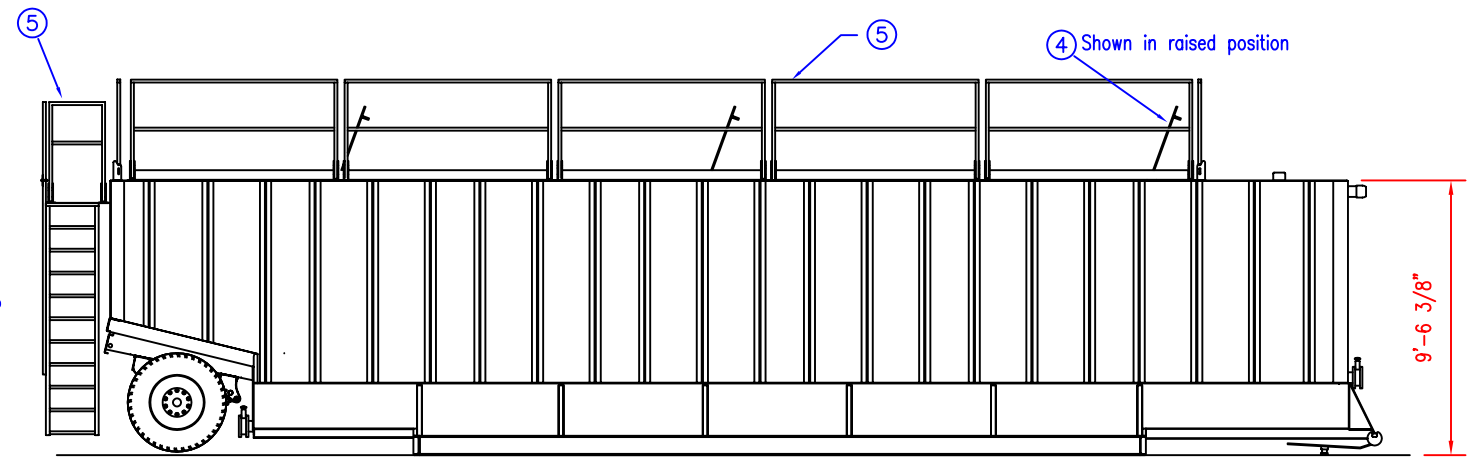
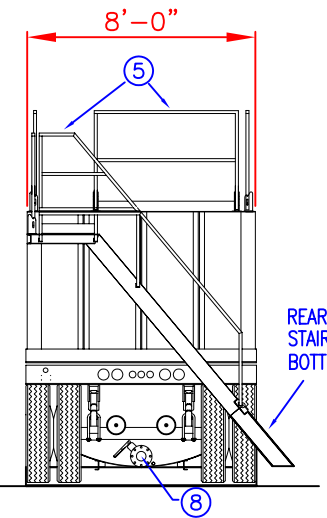
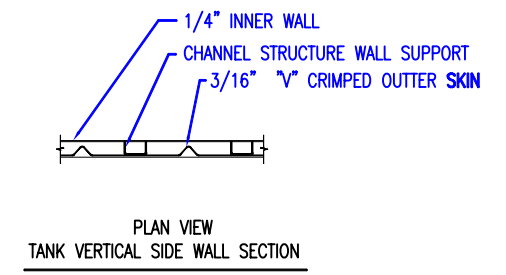


ITEM	QTY	DESCRIPTION
1	1	3" ROOF FILL
2	1	8" PRESSURE/VACUUM VALVE
3	1	4" FLANGE (VAPOR RECOVERY CONN.)
4	3	22" MANWAY HATCH
5	14	FOLD-DOWN HANDRAIL (various shapes/sizes)
6	1	4" FRONT FILL WITH BUTTERFLY VALVE
7	1	4" FRONT DRAIN WITH BUTTERFLY VALVE
8	1	4" REAR DRAIN WITH BUTTERFLY VALVE

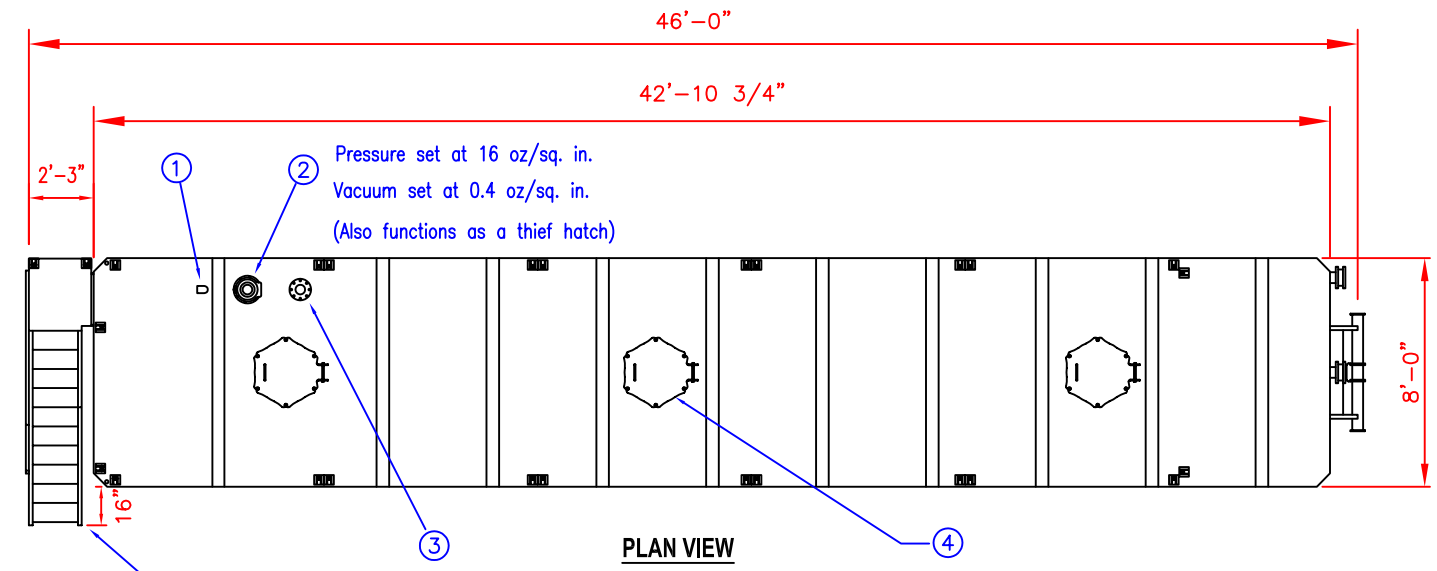

REAR ELEVATION

PASSENGER SIDE ELEVATION

FRONT ELEVATION

INTERNAL VIEW

SPECIFICATIONS:
 1) TANK CAPACITY: 17,640 GAL (420 BBL.)
 2) TANK WEIGHT: 33,960 LBS.

NOTES:
 1. THIS DRAWING IS A BASELINE REPRESENTATION FOR THIS MODEL TANK. VARIATIONS BETWEEN THE DRAWING AND THE ACTUAL EQUIPMENT IN THE FIELD CAN AND DO EXIST, PRIMARILY WITH APPURTENANCE LOCATIONS, SIZES AND QUANTITIES. CONSULT YOUR LOCAL BAKER REPRESENTATIVE IF SPECIFIC NEEDS EXIST.
 2. THIS TANK IS TO BE TRANSPORTED WHILE EMPTY ONLY. IT IS NOT DESIGNED TO TRANSPORT LOADS.
 3. MOST TANKS OF THIS TYPE HAVE AN INTERNAL LINING (COATING).

The information contained herein is proprietary to Baker Tanks and shall not be reproduced or disclosed in whole or in part, or used for any design or manufacture except when user obtains direct written authorization from Baker Tanks.						3020 OLD RANCH PARKWAY SEAL BEACH, CA 90740-2751	
G				SCALE:	SIZE	ORIGINAL DWG. DATE	
F				Do Not Scale	B	11SEP02	
E				DRAWN BY:	APPROVED BY:	CAT/CLASS	
D				P.J.B.	-	189-2400	
C				TITLE			SHEET
B				WADE FIXED AXLE DOUBLE WALL TANK			1 OF 1
A	MADE TEXT READABLE	7/12/05	Z.E.R	DRAWING NO.			REV.
REV.	DESCRIPTION	DATE	BY	S-2-M0009-1-			A